




1 既存 地下2階平面図
1:200

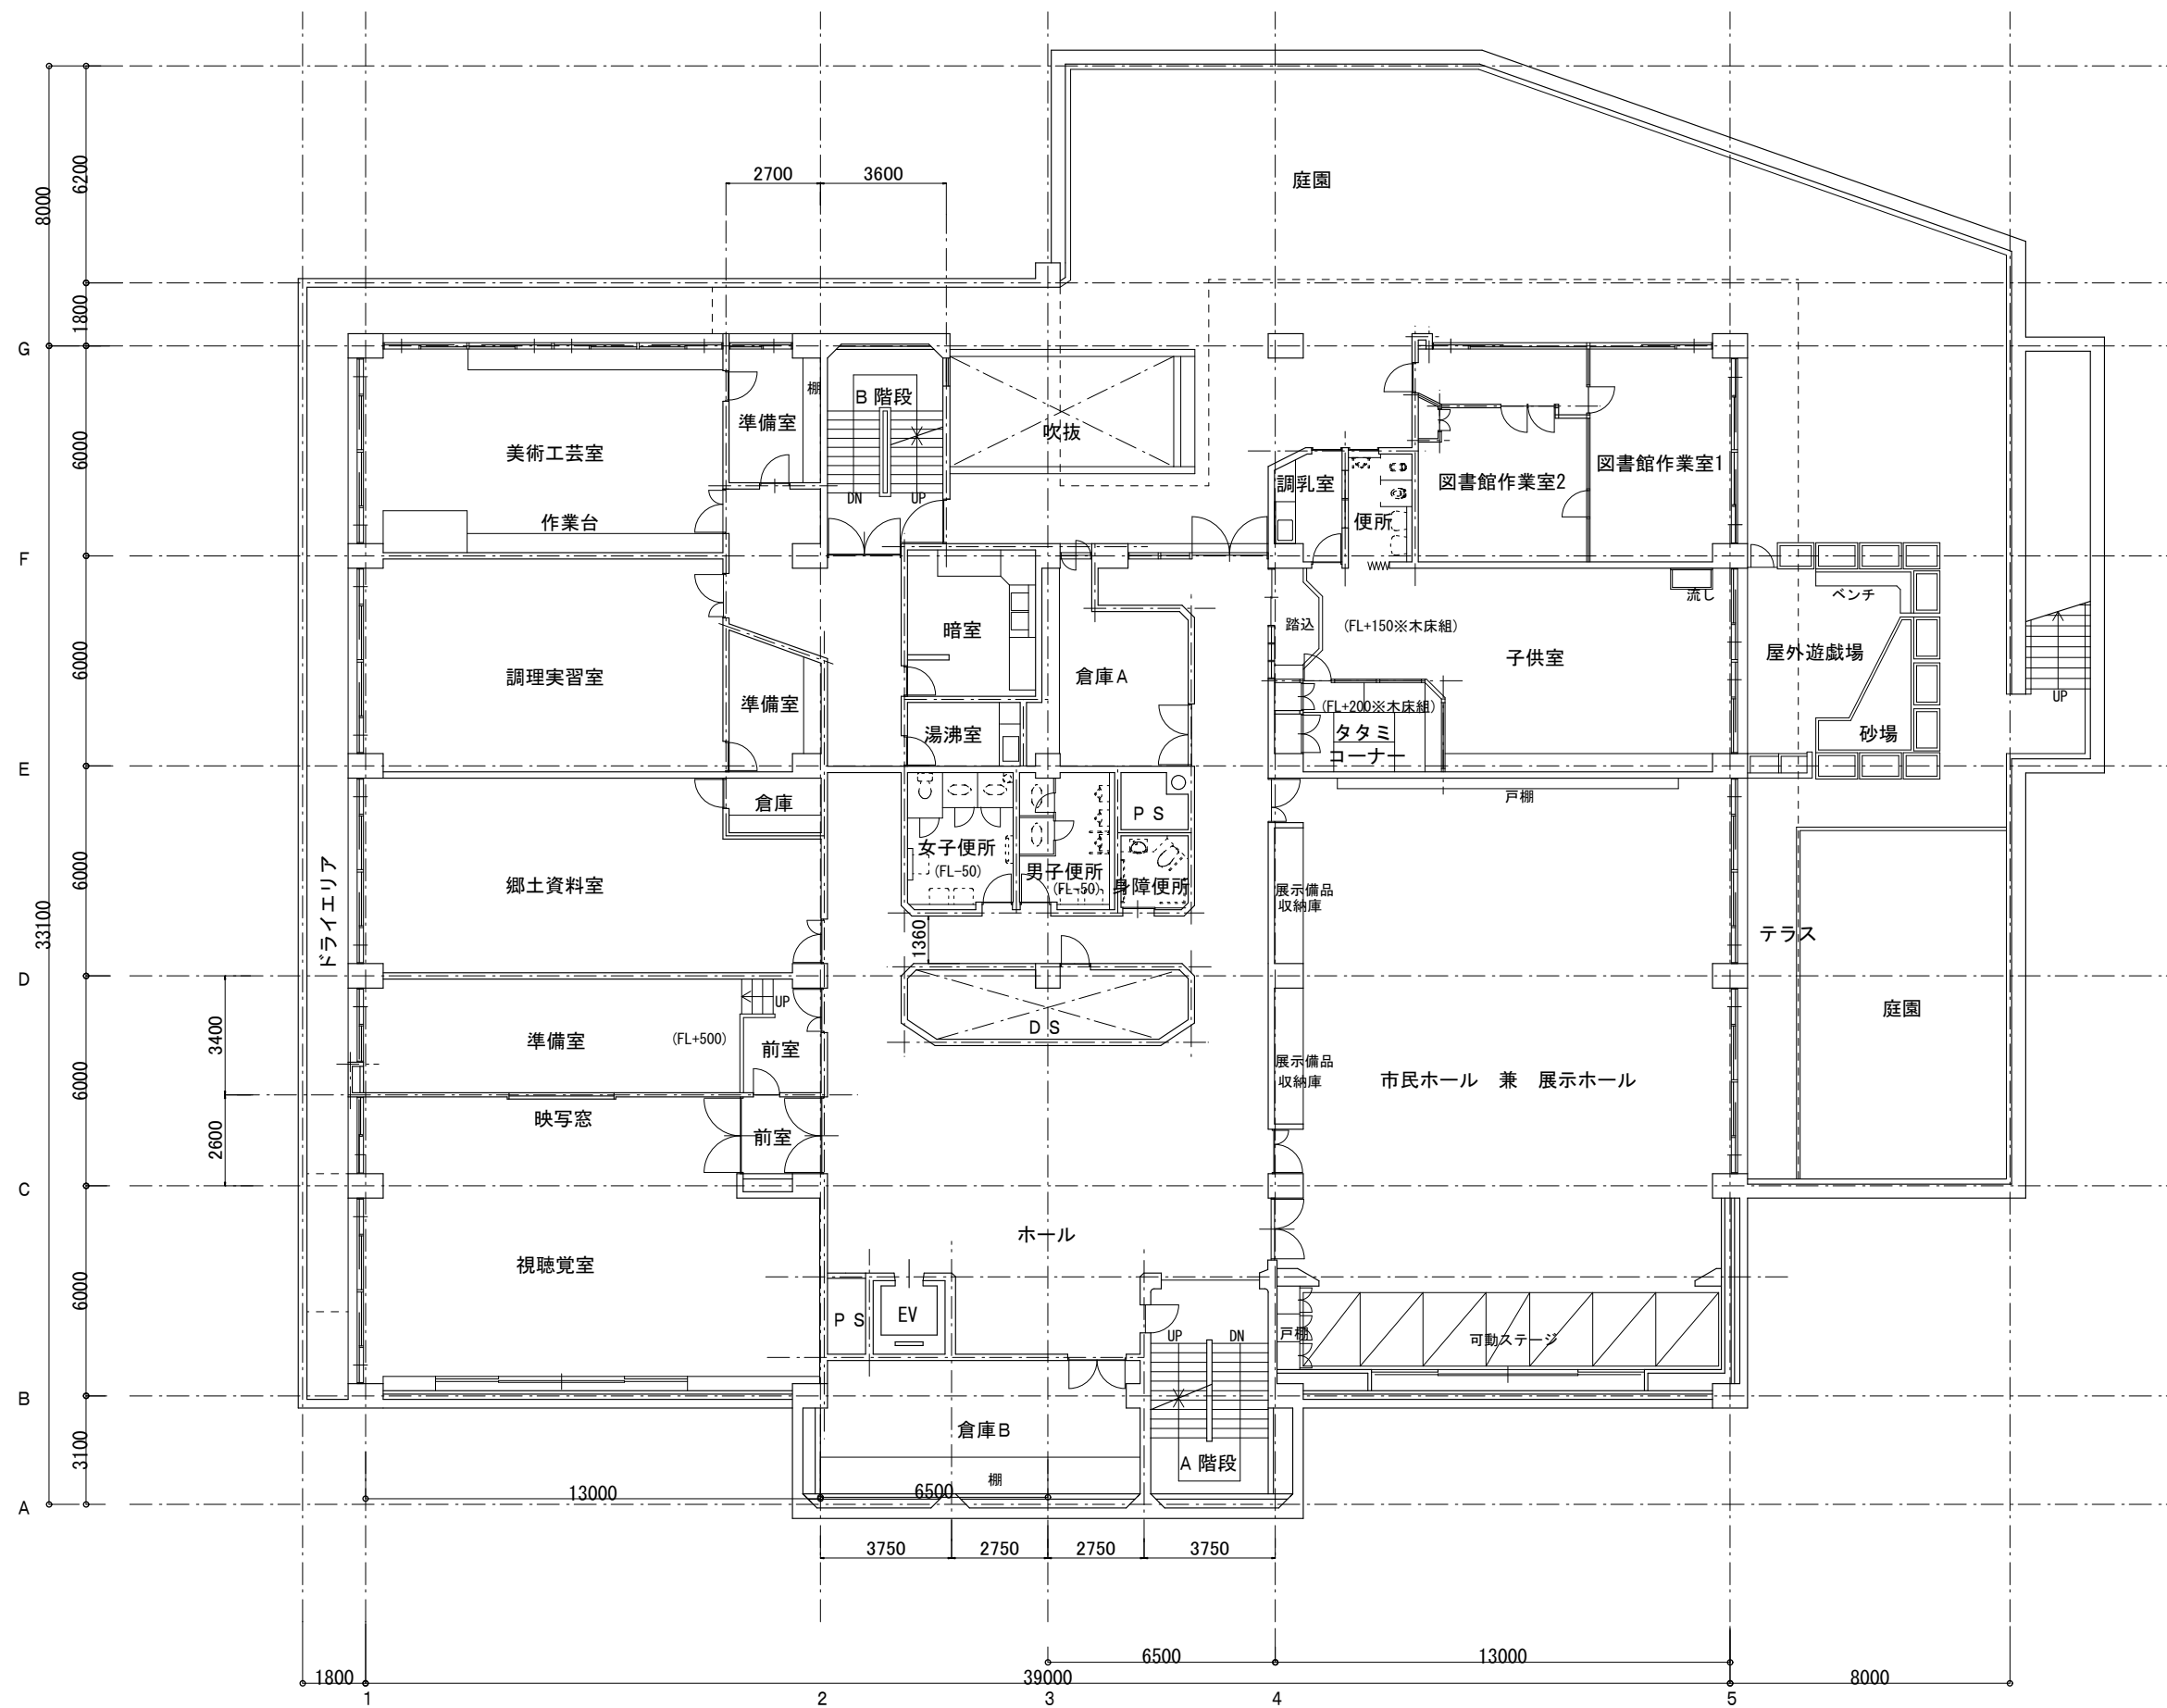


1 既存 地下1階平面図
1:200

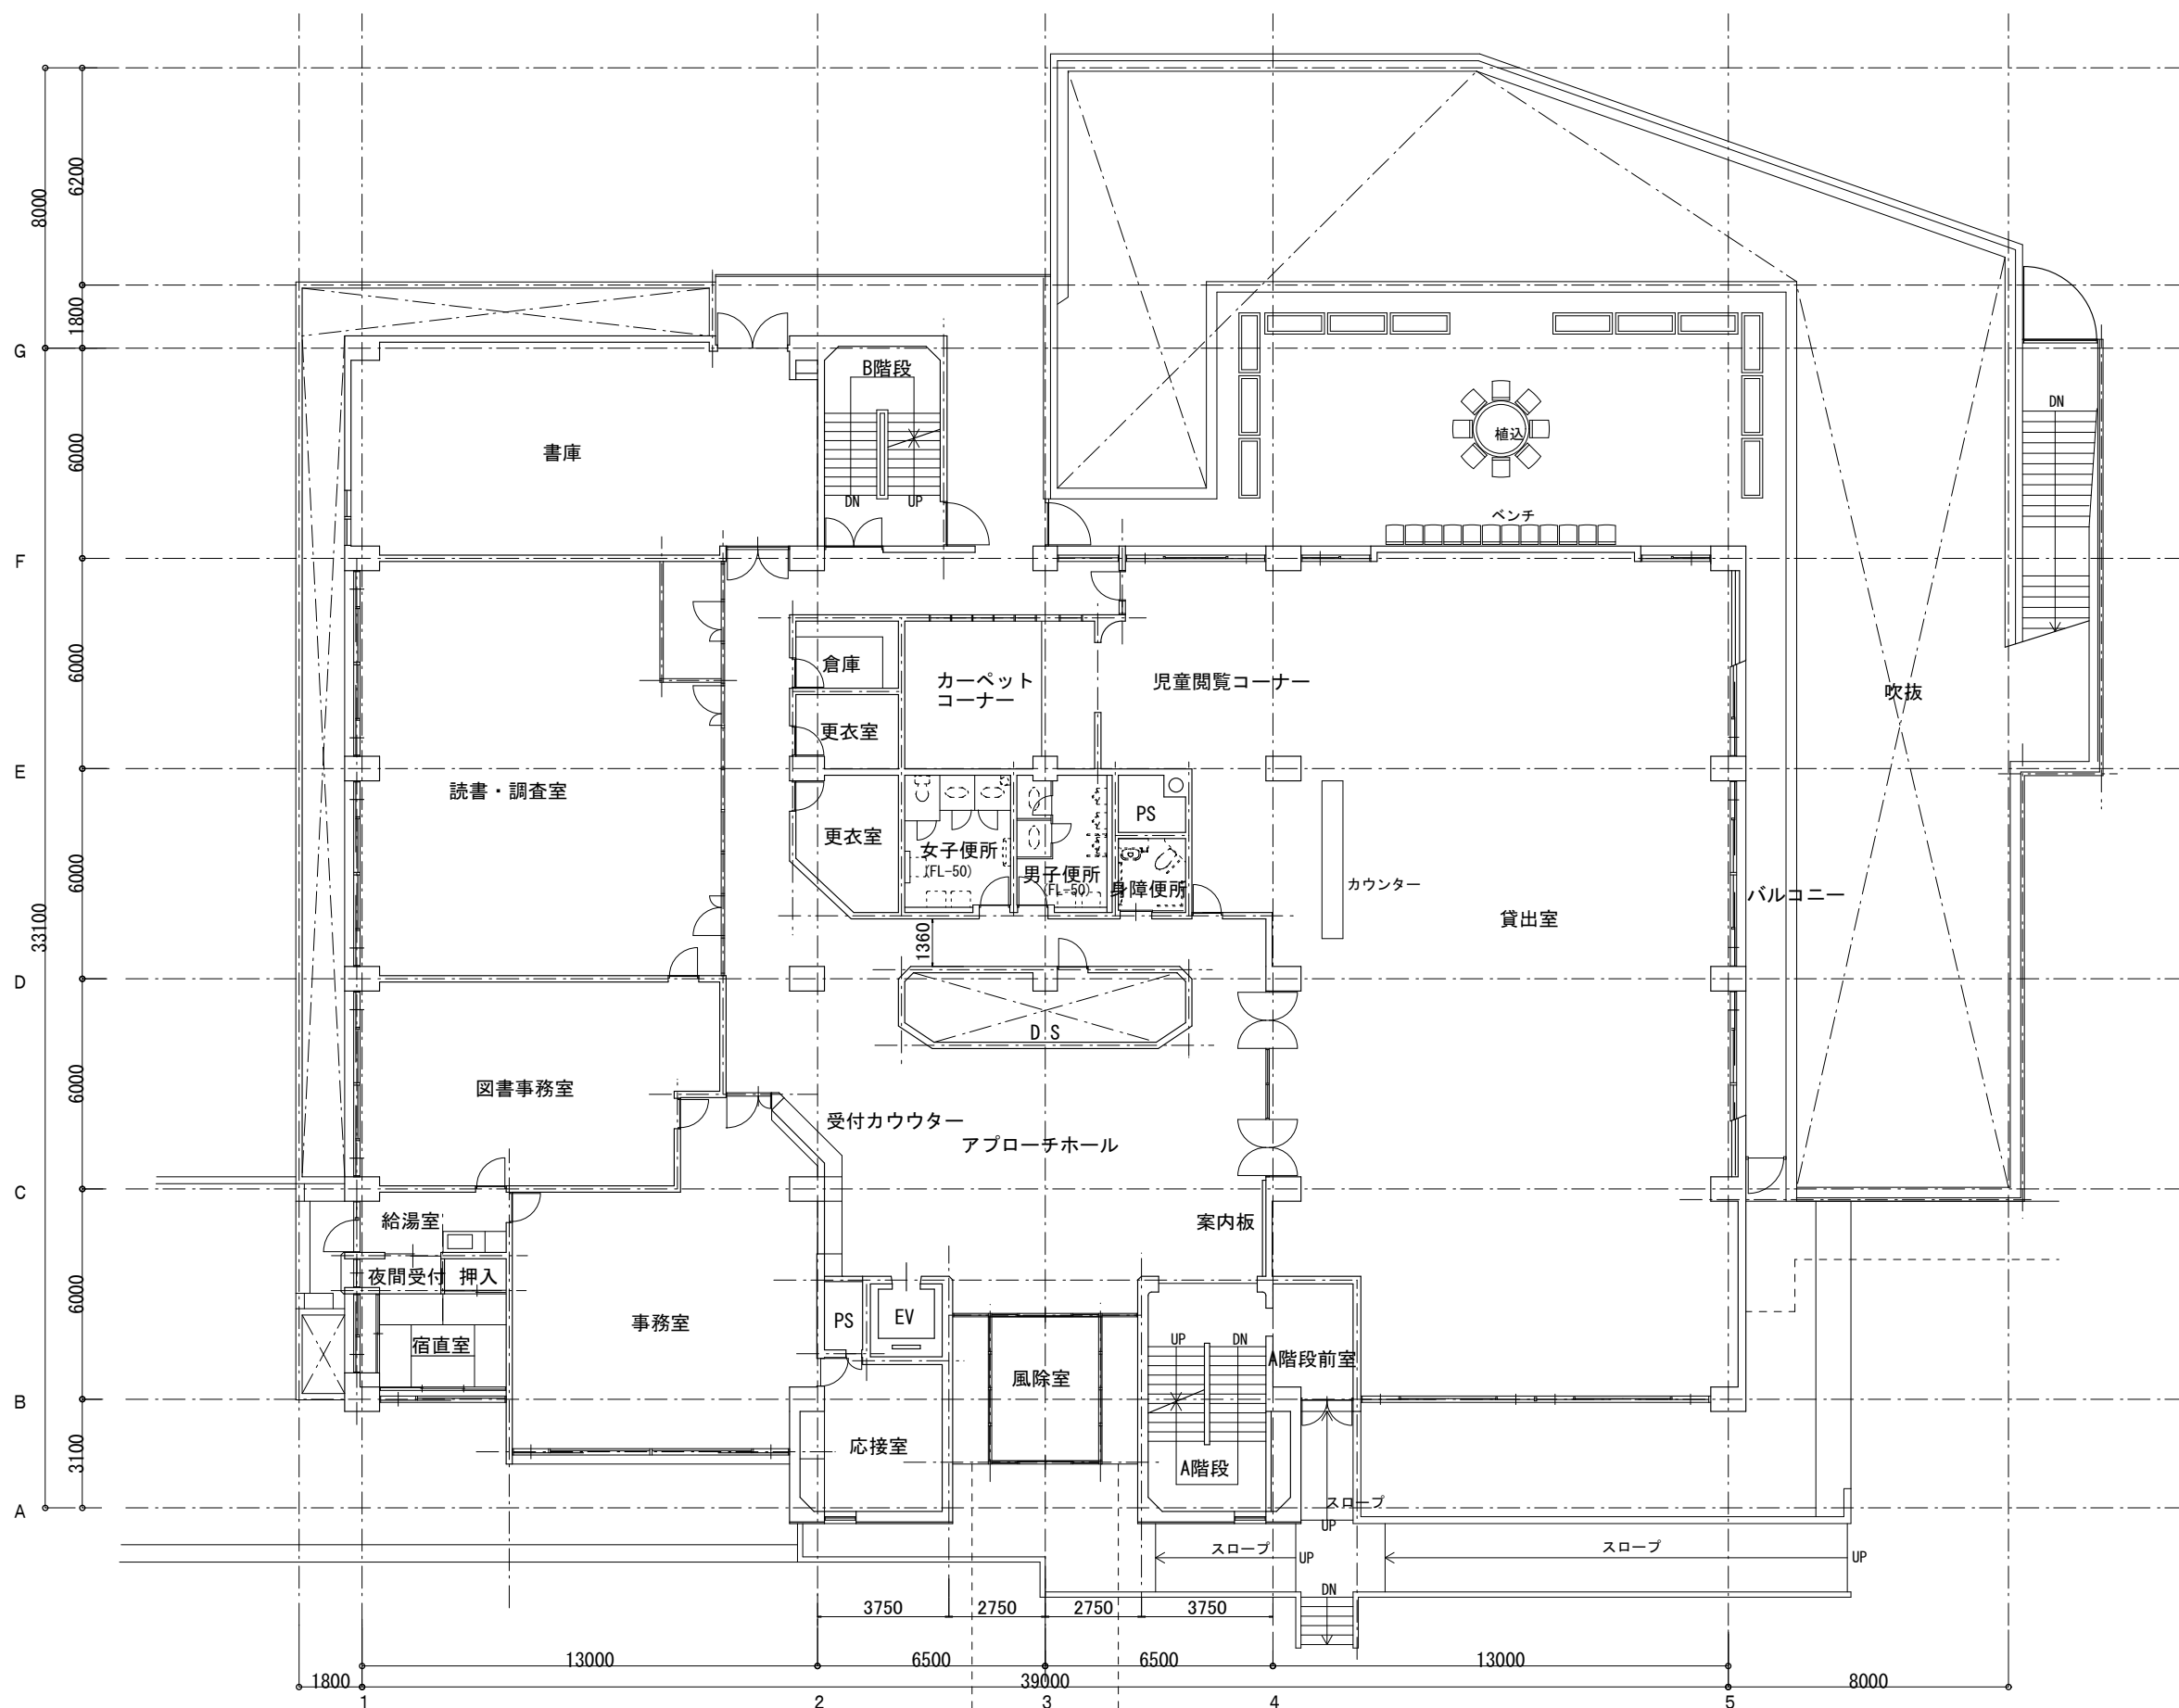

1 地下1階平面図
1:200

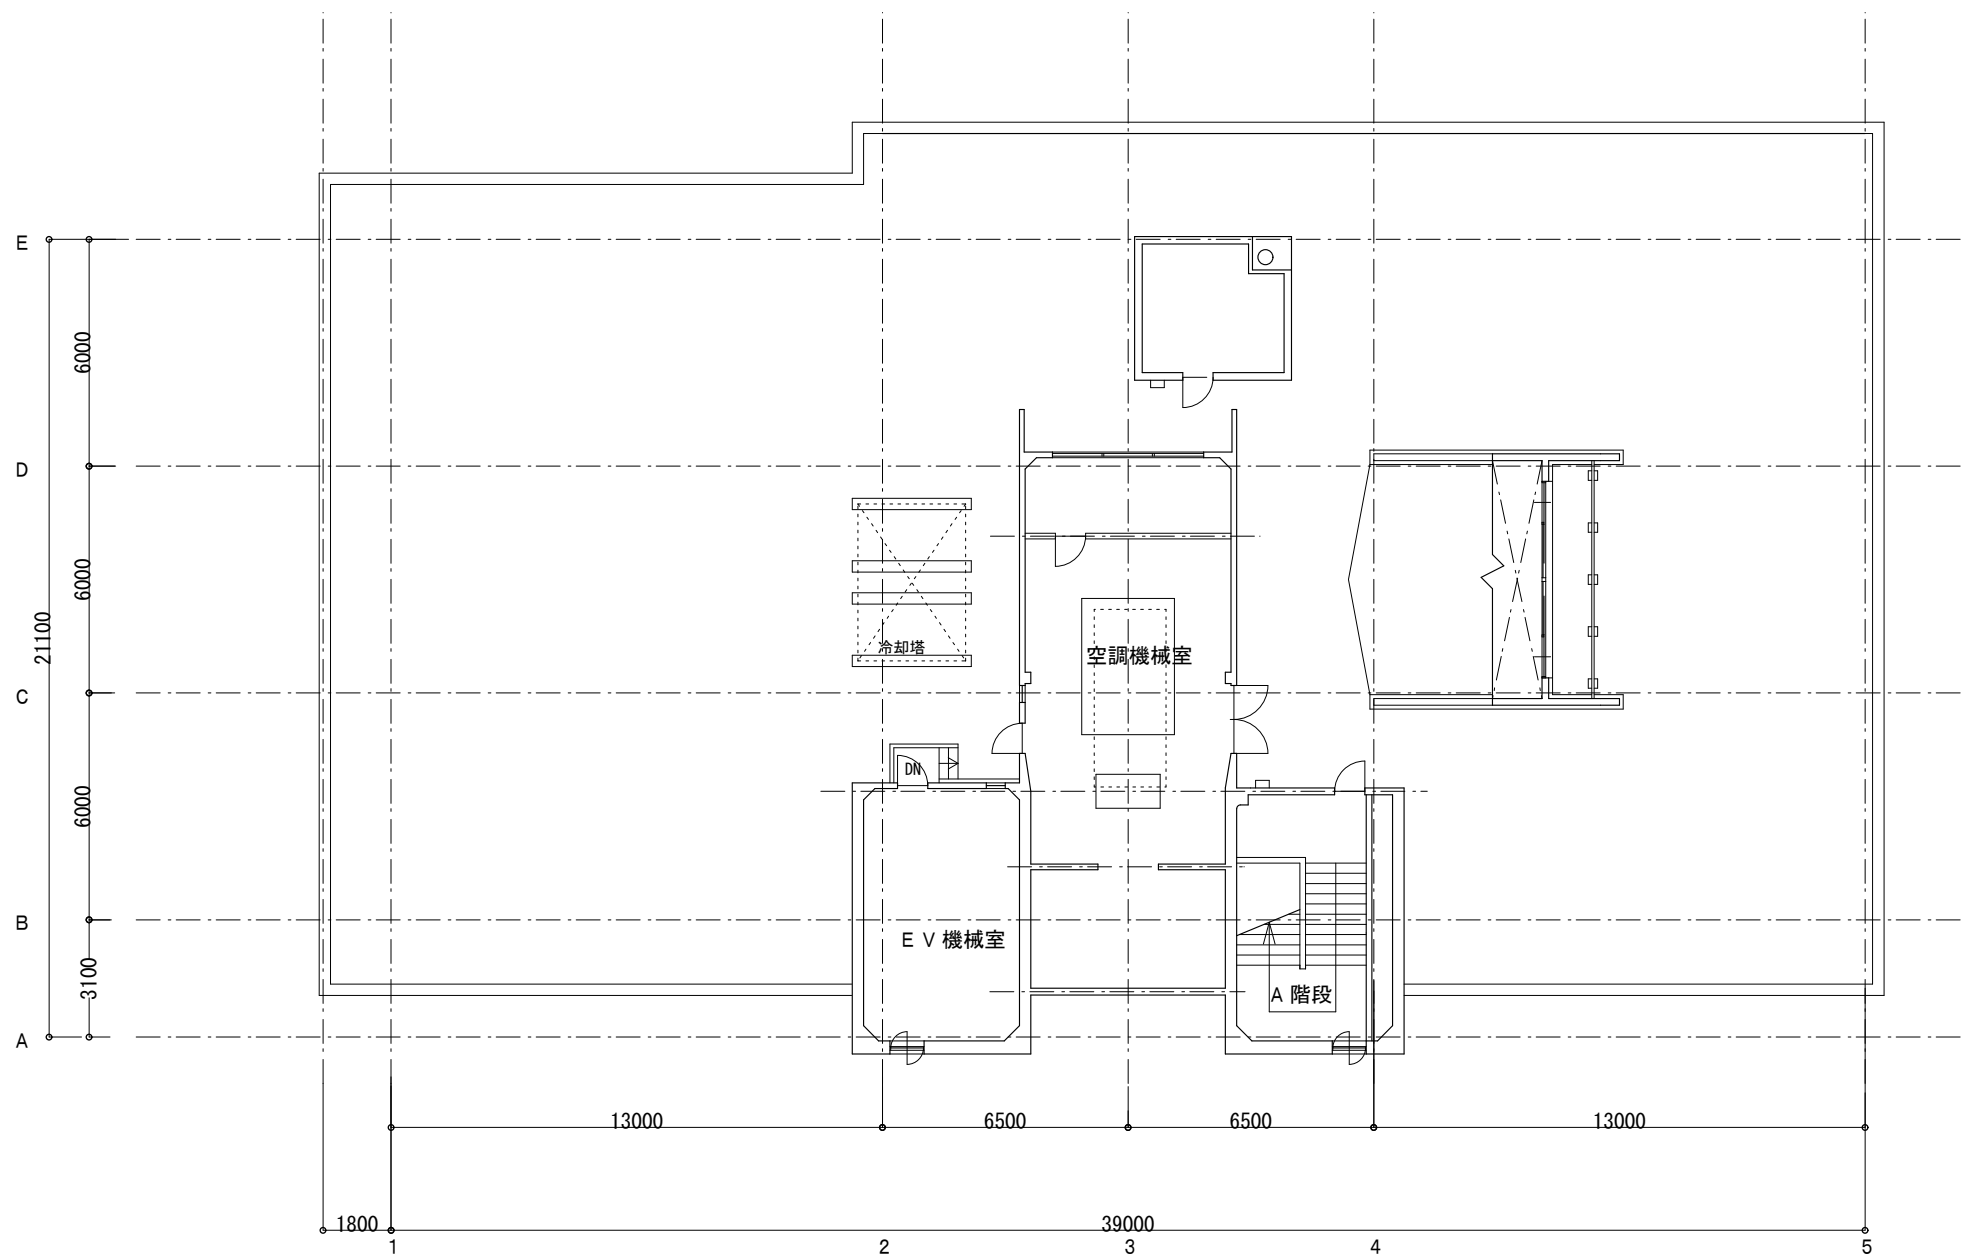

1 屋上階平面図
1:200

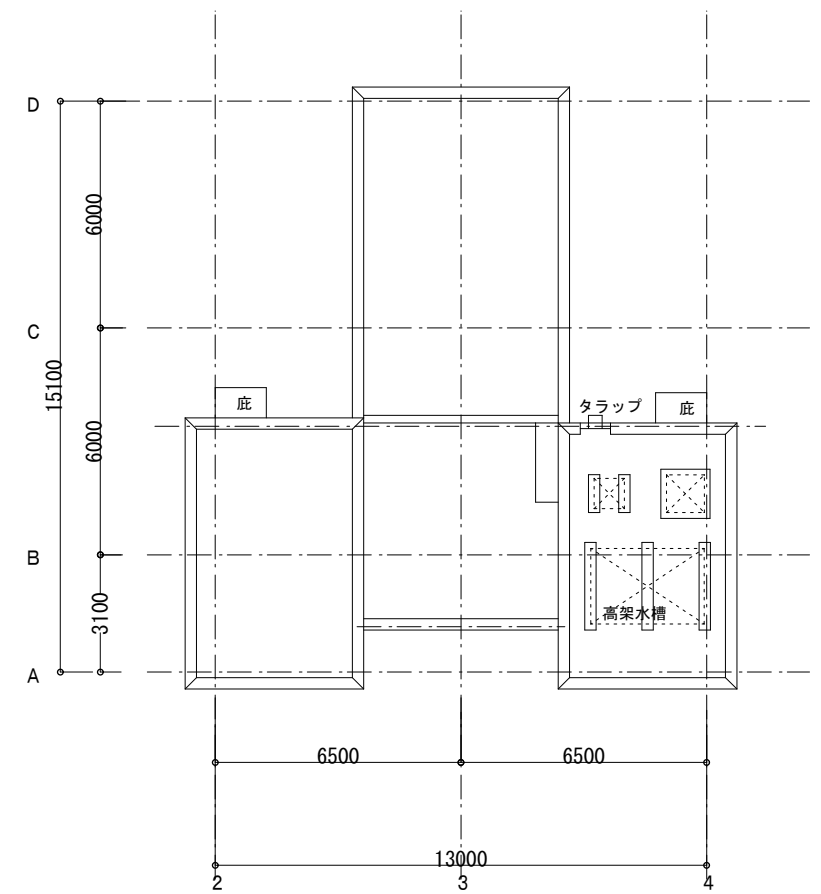

2 屋根伏図
1:200